

**PUBLIC PATH DIVERSION ORDER
HIGHWAYS ACT 1980 S119
THE CHESHIRE EAST BOROUGH COUNCIL
(FOOTPATH NO. 3 (PART) PARISH OF CRANAGE)
PUBLIC PATH DIVERSION ORDER 2018**

This Order is made by Cheshire East Borough Council ("the Authority") under Section 119 of the Highways Act 1980 ("the 1980 Act") because it appears to the Authority that in the interests of the owners of the land crossed by the path it is expedient that the line of the path described in Paragraph 1 of this Order should be diverted.

Cranage Parish Council have been consulted as required by section 120 (2) of the 1980 Act;

BY THIS ORDER:

1. The Public Footpath over the land situated in the Parish of Cranage and shown by a bold continuous black line on the attached plan and described in Part 1 of the Schedule to this Order ("the Schedule") shall be stopped up on the date on which the Cheshire East Borough Council certifies that the work has been carried out to bring the new highway mentioned in Article 2 into a condition fit for use by the public.
2. There shall be on the date of confirmation a Public Footpath over the land situated in the Parish of Cranage described in Part 2 of the Schedule and shown by bold black dashes on the attached plan.
3. Where immediately before the date on which the Public Footpath referred to in paragraph 1 is diverted there is apparatus under, in, on, over, along or across it belonging to the statutory undertakers for the purpose of carrying on their undertaking, the undertakers shall continue to have the same rights in respect of the apparatus as they then had.
4. The rights conferred on the public under this Order shall be subject to the limitations and conditions set out in Part 3 of the Schedule.
5. This Order shall be cited as "The Cheshire East Borough Council (Footpath No. 3 (Part) Parish of Cranage) Public Path Diversion Order 2018."

THE COMMON SEAL OF CHESHIRE EAST BOROUGH COUNCIL
was hereunto affixed this 7th day of June
Two Thousand and eighteen
in the presence of:-

Patricia Lewis



10427

Authorised Signatory (1)

SCHEDULE

PART 1

Description of site of existing Path or Way to be diverted

That length of Public Footpath No. 3 in the Parish of Cranage commencing at O.S. grid reference SJ 7567 6784 (point A on Plan No. HA/119/A) and running in a generally east north easterly direction for a distance of approximately 78 metres to O.S. grid reference SJ 7574 6786 (point B on Plan No. HA/119/A) as indicated by a bold continuous black line between the points marked A-B on Plan No. HA/119/A.

A total length of approximately 78 metres.

SCHEDULE

PART 2

Description of site of new Path or Way

A footpath, to be known as part of Footpath No.3 in the Parish of Cranage commencing at a kissing gate at O.S. grid reference SJ 7563 6788 (point C on Plan No. HA/119/A) and running in a generally north easterly direction for a distance of approximately 36 metres to O.S. grid reference SJ 7565 6791 (point D on Plan No. HA/119/1), and then running in a generally east south easterly direction for approximately 95 metres to a kissing gate at O.S. grid reference SJ 7574 6788 (point G on plan No. HA/119/A) and then continuing in a south easterly direction for approximately 13 metres to O.S. grid reference SJ 7575 6787 (point H on Plan No. HA/119/A) as indicated by bold black dashes between the points marked C-D-E-F-G-H on Plan No. HA/119/A.

A total length of approximately 144 metres.

The footpath is enclosed by post and wire fencing and is 2.5 metres wide.

The path has a width of 1.5 metres at O.S grid reference SJ 7565 6791 (point D on plan No. HA/119/A) for a distance of approximately 13 metres to O.S grid reference SJ 7566 6790 (point E on plan No.HA/119/A)

The path has a width of 2 metres at O.S. grid reference SJ 7573 6788 (point F on plan No. HA/119/A) for a distance of approximately 22 metres to O.S. grid reference SJ 7574 6788 (Point G on plan HA/119/A).

SCHEDULE

PART 3

Limitations and Conditions

Two kissing gates of 1.2 metres width conforming to Cheshire East Borough Councils standard for path furniture on public rights of way (version 1, 1st March 2010) at O.S. grid references SJ 7563 6788 and SJ 7574 6788 (marked KG on Plan No. HA/119/A).

375600

375700

375800

368000

368000

367900

367900

367800

367800


375600

375700

375800

KEY

- Route to be stopped-up
- Unaffected Public Rights of Way
- - - Proposed new route

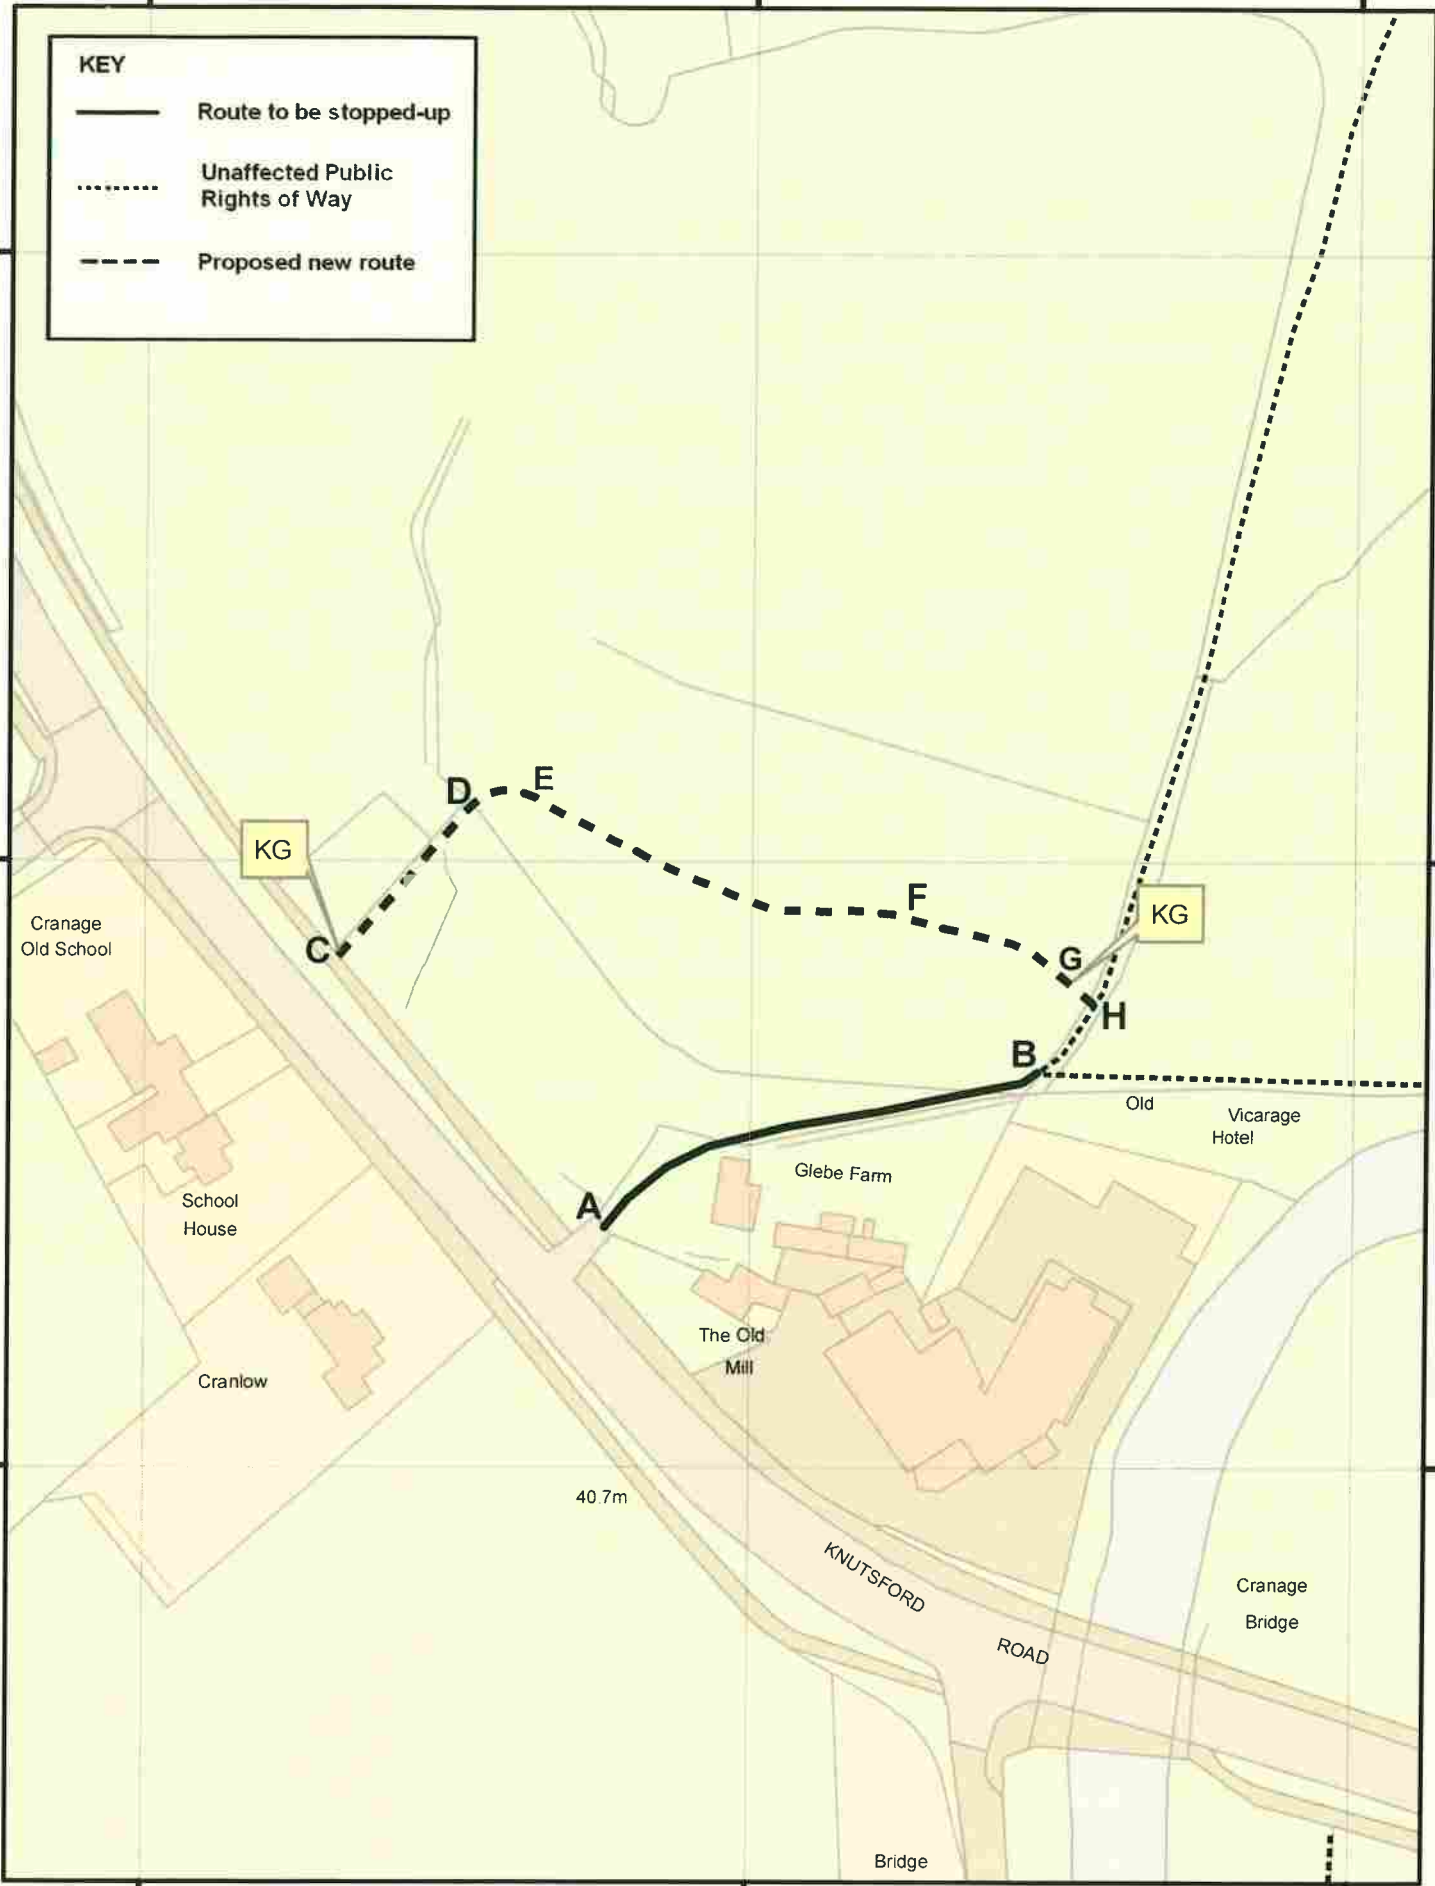

1:1,250

S119 Highways Act 1980 Diversion of Public Footpath No.3 in the Parish of Cranage.

Plan No. HA/119/A

This is a working copy of the definitive map and should not be used for legal purposes

